



FLOW DATA

- ① 14L HG- MARCH 1999
ORIGINALLY EST. APP. 1600 gpm
PRESENTLY EST. APP. 300 gpm
- ② 16L HG- DECEMBER 1999
ORIGINALLY EST. APP. 1200 gpm
PRESENTLY EST. APP. 300 gpm
- ③ W. SUBMAINS FAULT- MARCH 2000
(NOW REFERRED TO AS DIAGONAL FAULT)
ORIGINALLY EST. APP. 1000 gpm
MEASURED 01-07-04 AT 209 GPM
TRITIUM SAMPLING LOCATION
- ④ 10 LEFT- AUGUST 2001
INITIALLY EST. APP. 6200 GPM
PRESENTLY MEASURED APP. 3200 gpm
- ⑤ 11 LEFT HEADGATE XC 24 - FEBRUARY 2002
INITIALLY EST. APP. 1000 gpm
PRESENTLY EST. APP. 900 gpm
- ⑥ 11 LEFT HEADGATE XC 40 - MARCH 2002
INITIALLY EST. APP. 1000 gpm
PRESENTLY EST. APP. 1000 gpm
TRITIUM SAMPLING LOCATION
- ⑦ 11 LEFT LONGWALL SET-UP ROOM
MARCH 2002 INITIALLY EST. APP. 1500GPM
PRESENTLY APP. 1300 gpm
TRITIUM SAMPLING LOCATION
- ⑧ EAST SUBMAINS E1 XC5
(NOW REFERRED TO BY MINE AS WEST SUBMAINS)
OCTOBER 2001 INITIALLY EST. APP. 1000GPM
MEASURED AT 380 GPM 01-07-04
TRITIUM SAMPLING LOCATION

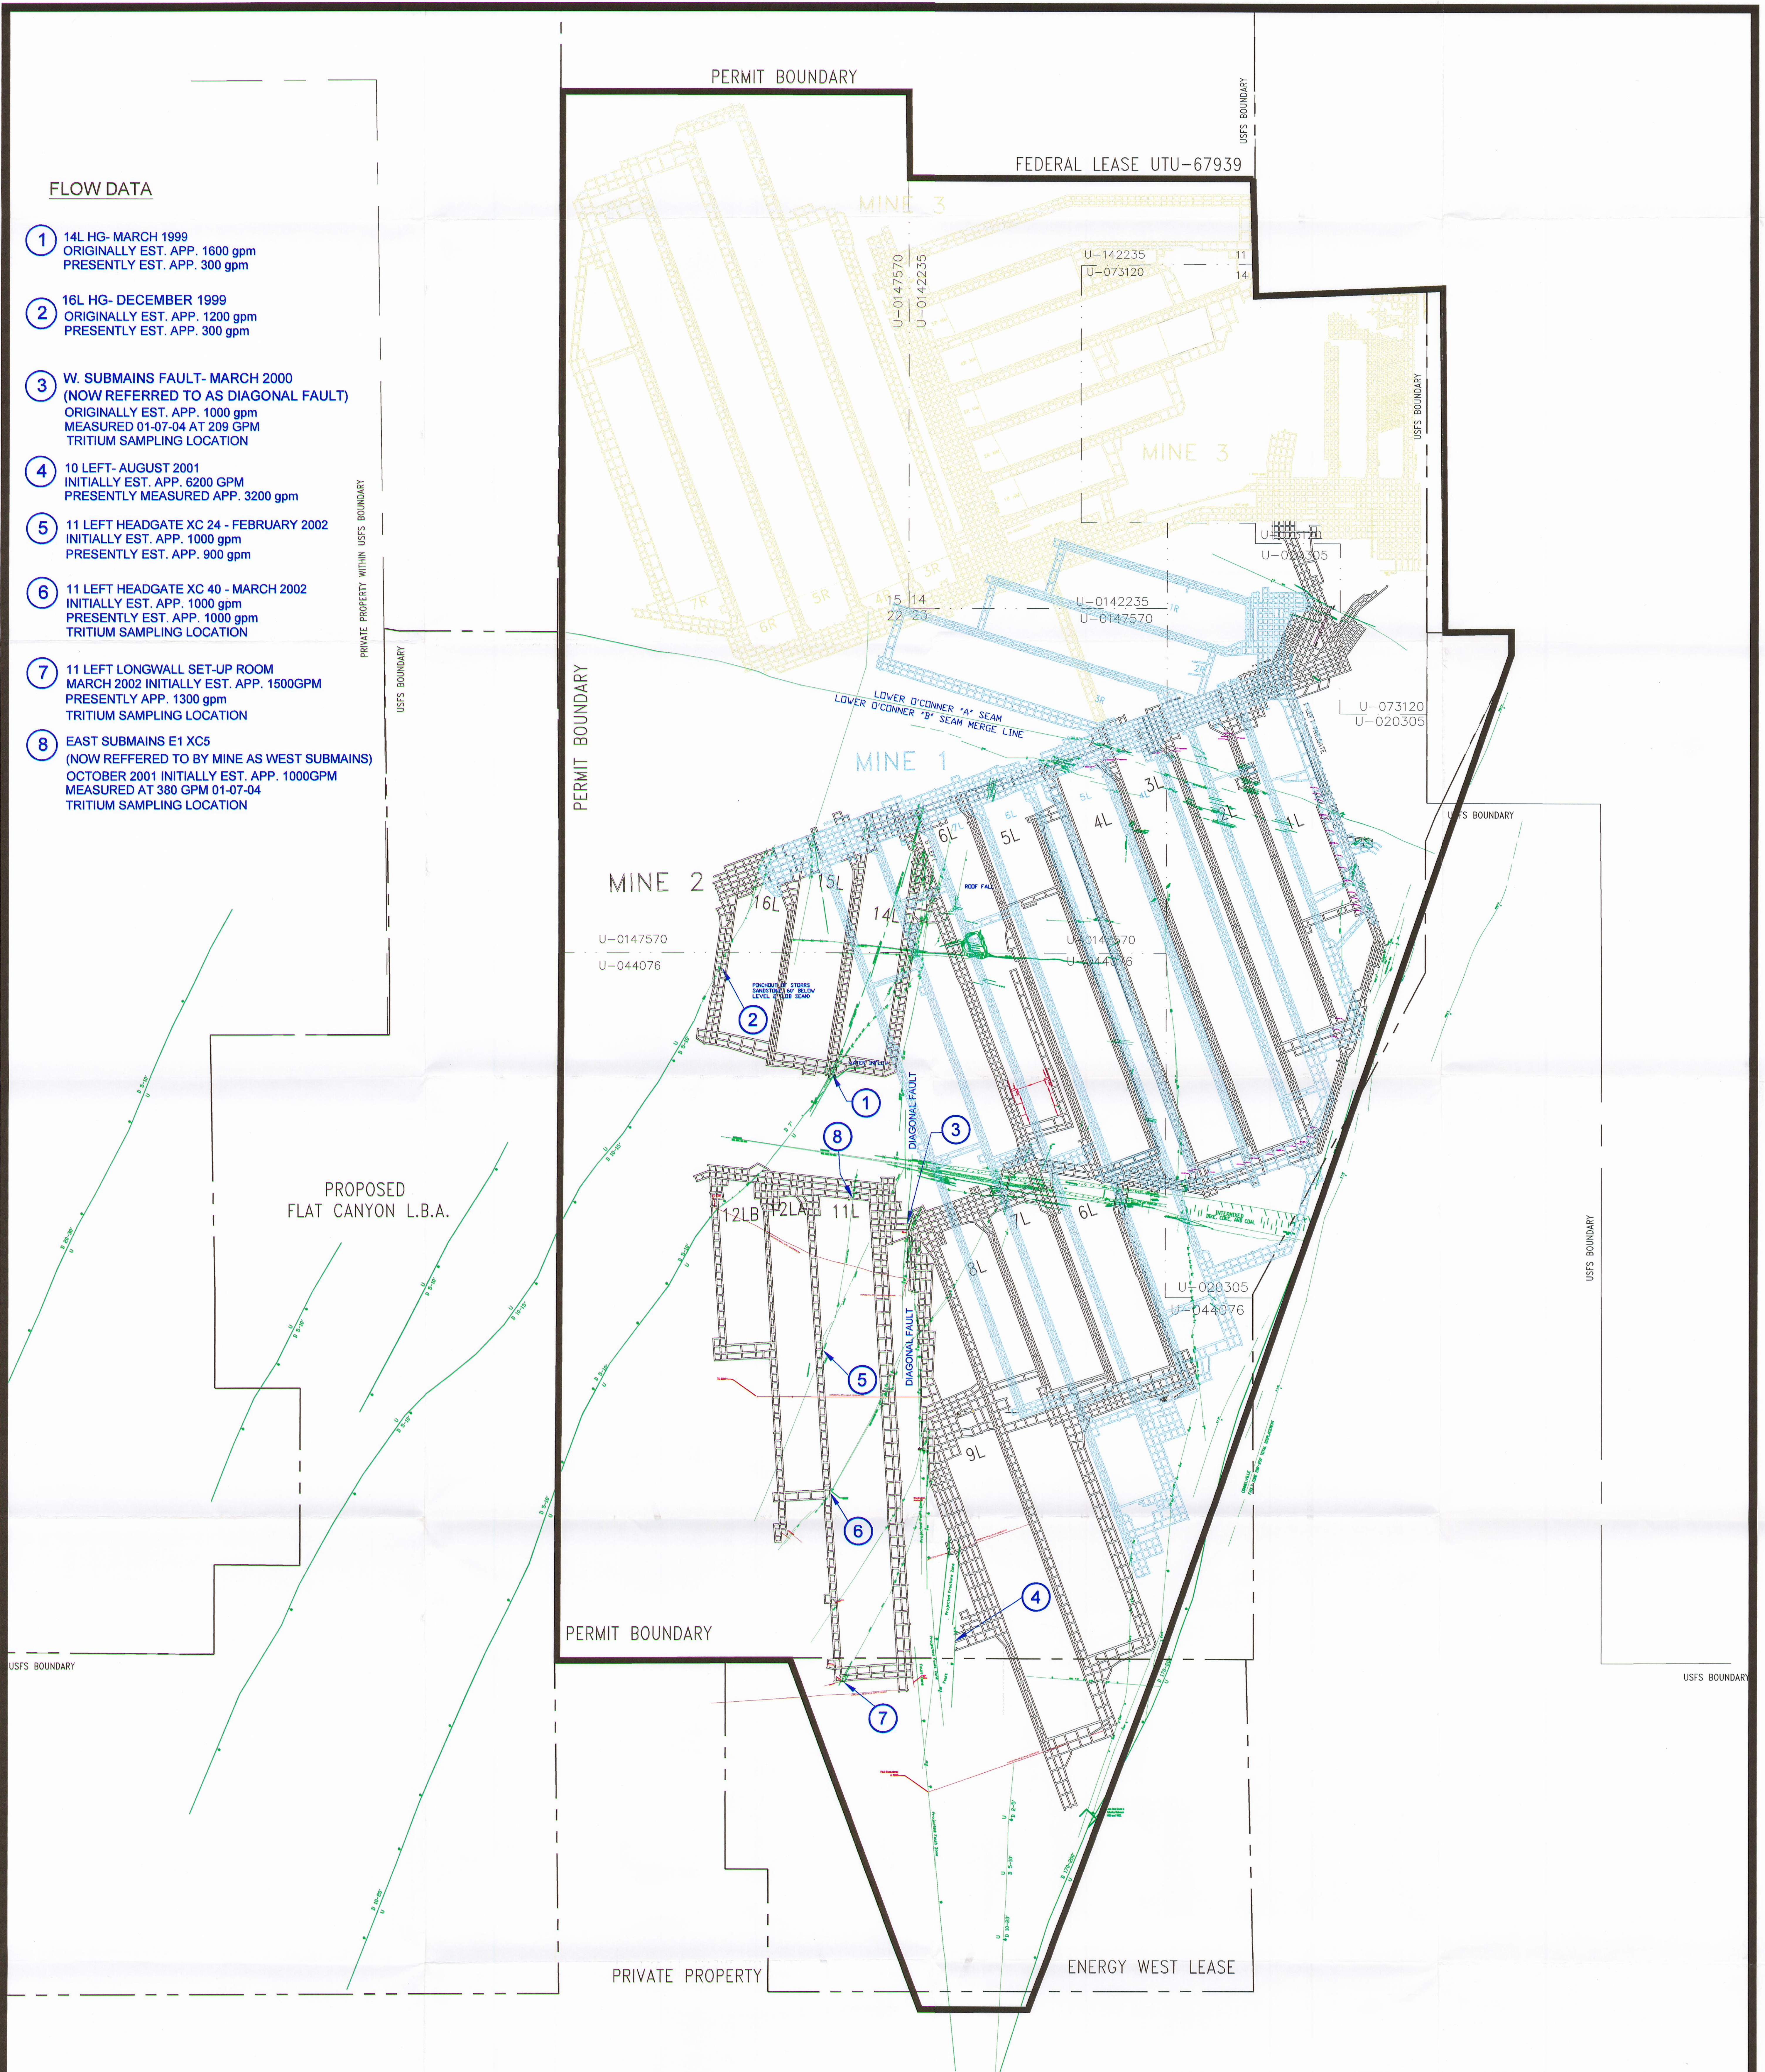

NOT TO SCALE



| REVISIONS | | CAD FILE: | |
|-----------|-----|---|--|
| DATE | BY | P:\Permits\Sky\Working\JC-3\PHC A-2 | |
| 06/05/03 | CDH | Mine Inflow Map | |
| 03/19/04 | CDH | | |
| | |  Canyon Fuel Company, LLC Skyline Mines | |
| | | P.O. BOX 719 HELPER, UTAH 84526 435-446-6463 | DATE: 07/02/02 CK.BY: C. Hansen SCALE: NTS DR.BY: J. PORTER |
| | | DWG. NO.: PHC A-2 | REVISIONS: |